



DETAIL B

500' FT
CENTER LANE CLOSED AHEAD

500' FT
SPEEDING FINES DOUBLED WHEN WORKERS PRESENT

500' FT
ROAD WORK AHEAD

PANEL 1
ROAD CLOSED AHEAD

PANEL 2
FOLLOW DETOUR

LEGEND

- = WORK LIMITS
- = CHANNELIZING DEVICE
- = ARROW PANEL
- ← = LANE IDENTIFICATION
- = VARIABLE MESSAGE BOARD

REFER TO FDOT INDEX NUMBERS 102-613/102-615

SPEED LIMIT ON N TAMIAAMI TRL IS 45 MPH..

TEMPORARY TRAFFIC CONTROL SHALL COMPLY WITH THE CURRENT EDITION OF THE FDOT DESIGN STANDARDS (102-600 SERIES INDEX NUMBERS) AND MANUAL ON UNIFORM TRAFFIC CONTROL DEVICES (MUTCD).

**NORTH TAMIAAMI TRAIL
AC WM REPLACEMENT**

DETAIL A

500' FT
RIGHT LANE CLOSED AHEAD

500' FT
RIGHT SHOULDER CLOSED

500' FT
SPEEDING FINES DOUBLED WHEN WORKERS PRESENT

500' FT
ROAD WORK AHEAD

PANEL 1
RINGLING FOLLOW PLAZA CLOSED

PANEL 2
DETOUR

MOT provided by:
Bob's BARRICADES, INC.
COMPLETE WORKSITE TRAFFIC CONTROL

PLAN NOT TO SCALE

FDOT

CAMERON BERGER

Certificate: 645848

Issued: 08/01/2025


Expires: 07/25/2029

Instructor: PM

Has Completed a FDOT Approved Temporary Traffic Control: Advanced Course.

Training Provider: A&SW Consultants, Inc.
5545 Benchmark Lane
Sanford, FL 32773
Ph: 386-788-9099

Verify this Certificate at www.motadmin.com.

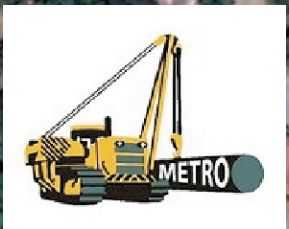

**PHASE 6
(INSIDE LANES)**

DETAIL A

500 FT

500 FT

500 FT

500 FT

500 FT

500 FT

500 FT

500 FT

PANEL 1 **PANEL 2**

LEFT LN
CLOSED
AHEAD

MERGE
RIGHT
AHEAD

DETAIL B

500 FT

500 FT

500 FT

500 FT

500 FT

500 FT

500 FT


500 FT

PANEL 1 **PANEL 2**

CENTR LN
CLOSED
THRU

TRAFFIC
MERGE
RIGHT

**NORTH TAMiami TRAIL
AC WM REPLACEMENT**

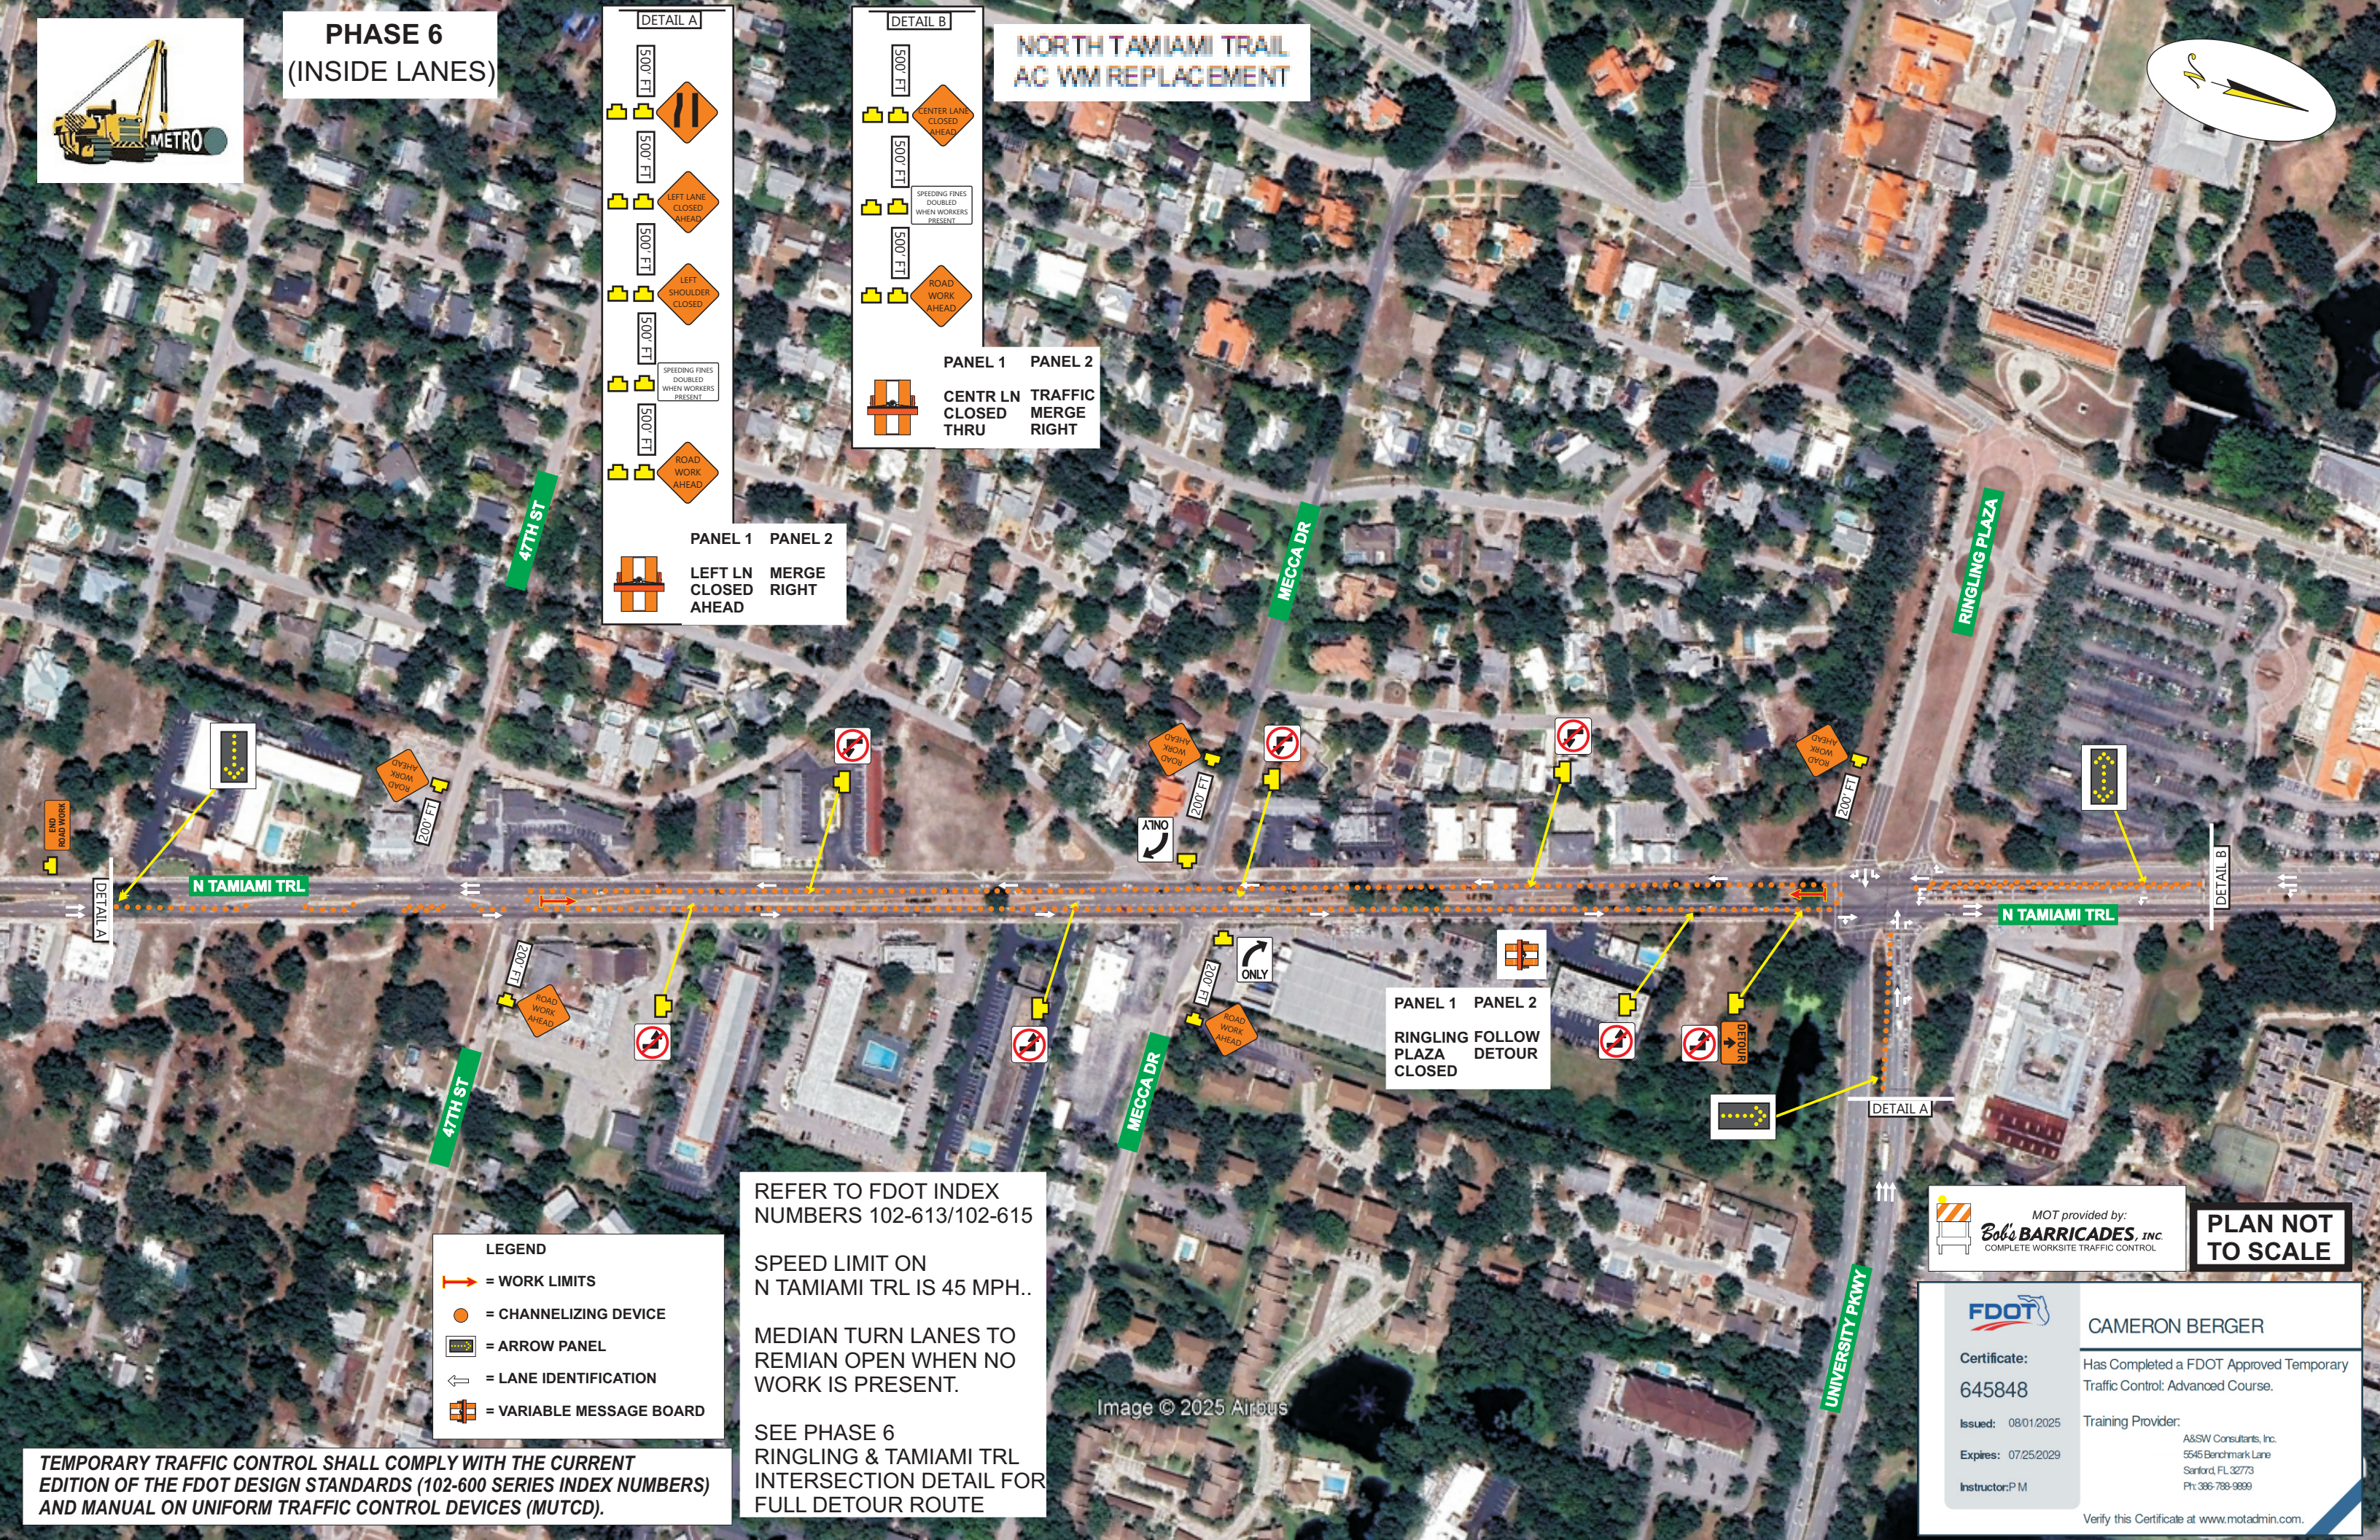

LEGEND

→ = WORK LIMITS

● = CHANNELIZING DEVICE

→ = ARROW PANEL

← = LANE IDENTIFICATION

→ = VARIABLE MESSAGE BOARD

REFER TO FDOT INDEX
NUMBERS 102-613/102-615

SPEED LIMIT ON
N TAMiami TRL IS 45 MPH..

MEDIAN TURN LANES TO
REMIAN OPEN WHEN NO
WORK IS PRESENT.

SEE PHASE 6
RINGLING & TAMiami TRL
INTERSECTION DETAIL FOR
FULL DETOUR ROUTE

TEMPORARY TRAFFIC CONTROL SHALL COMPLY WITH THE CURRENT
EDITION OF THE FDOT DESIGN STANDARDS (102-600 SERIES INDEX NUMBERS)
AND MANUAL ON UNIFORM TRAFFIC CONTROL DEVICES (MUTCD).

**PLAN NOT
TO SCALE**

FDOT

CAMERON BERGER

Certificate:
645848

Issued: 08/01/2025

Expires: 07/25/2029

Instructor: P M

MOT provided by:
Bob's BARRICADES, INC.
COMPLETE WORKSITE TRAFFIC CONTROL

Has Completed a FDOT Approved Temporary
Traffic Control: Advanced Course.

Training Provider:
A&SW Consultants, Inc.
5545 Benchmark Lane
Sanford, FL 32773
Ph: 386-788-9899

Verify this Certificate at www.motadmin.com.